



- Point of Re-Diversion
  - PS Existing Pump Station
  - Flow Direction
  - Proposed Pipeline
  - Los Banos Creek
  - Los Banos City Limits
  - San Luis State Recreation Area
  - Township Range
  - Section
- Coordinate System:  
NAD 1983 State Plane California Zone III  
FIPS 0402 (US Feet)

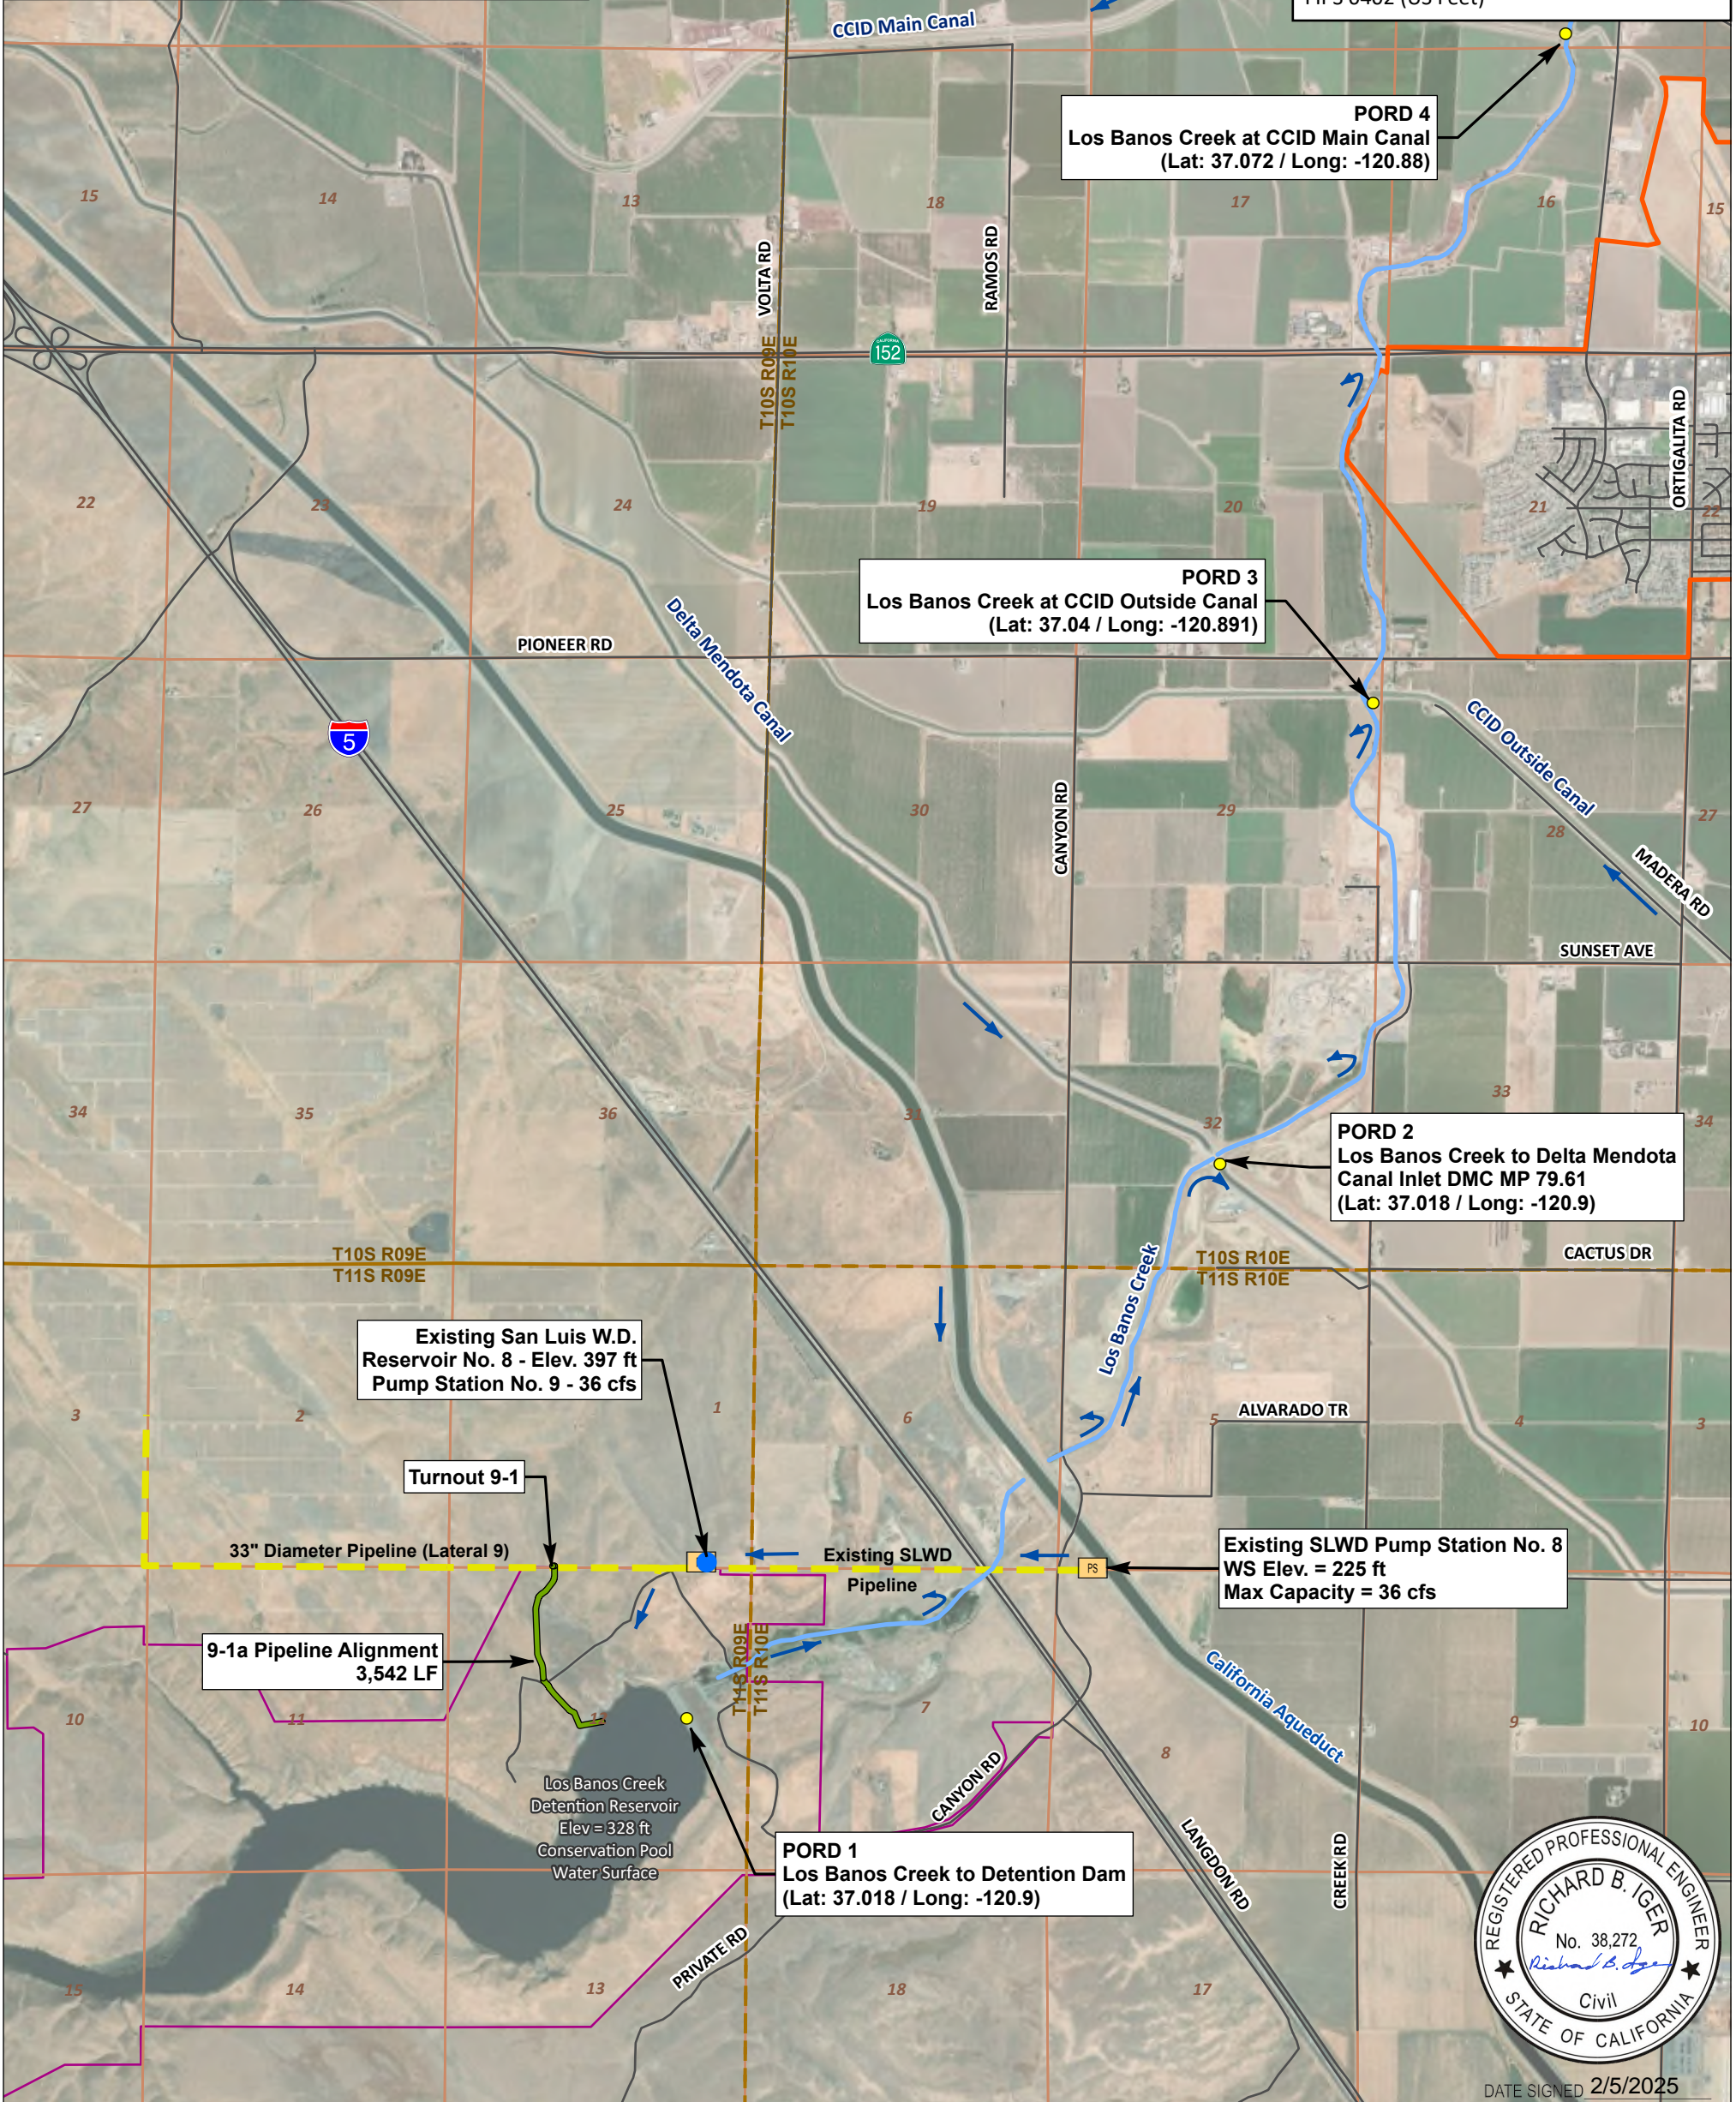

DATE SIGNED 2/5/2025

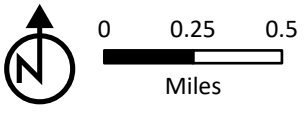

**Point of Re-Diversion Location Map**  
Los Banos Creek Detention Reservoir Regulation & Storage Project

**PROVOST & PRITCHARD**